

NOTES:

1.

ALL SIGN LOCATIONS ARE TO BE CHECKED ON SITE PRIOR TO SETOUT AND POSITIONS ADJUSTED TO ALLOW FOR SPECIFIC SITE CONSTRAINTS SUCH AS VEGETATION, OTHER SIGNS AND ROADSIDE FURNITURE. CHANGES TO BE DOCUMENTED IN THE DAILY DIARY.
2.

MAINTAIN MINIMUM LANE WIDTH OF 3.0m.
3.

TEMPORARY LIGHTING TOWERS TO BE ERECTED THROUGH THE WORKSITE WHERE VISIBILITY IS DEEMED INSUFFICIENT.
4.

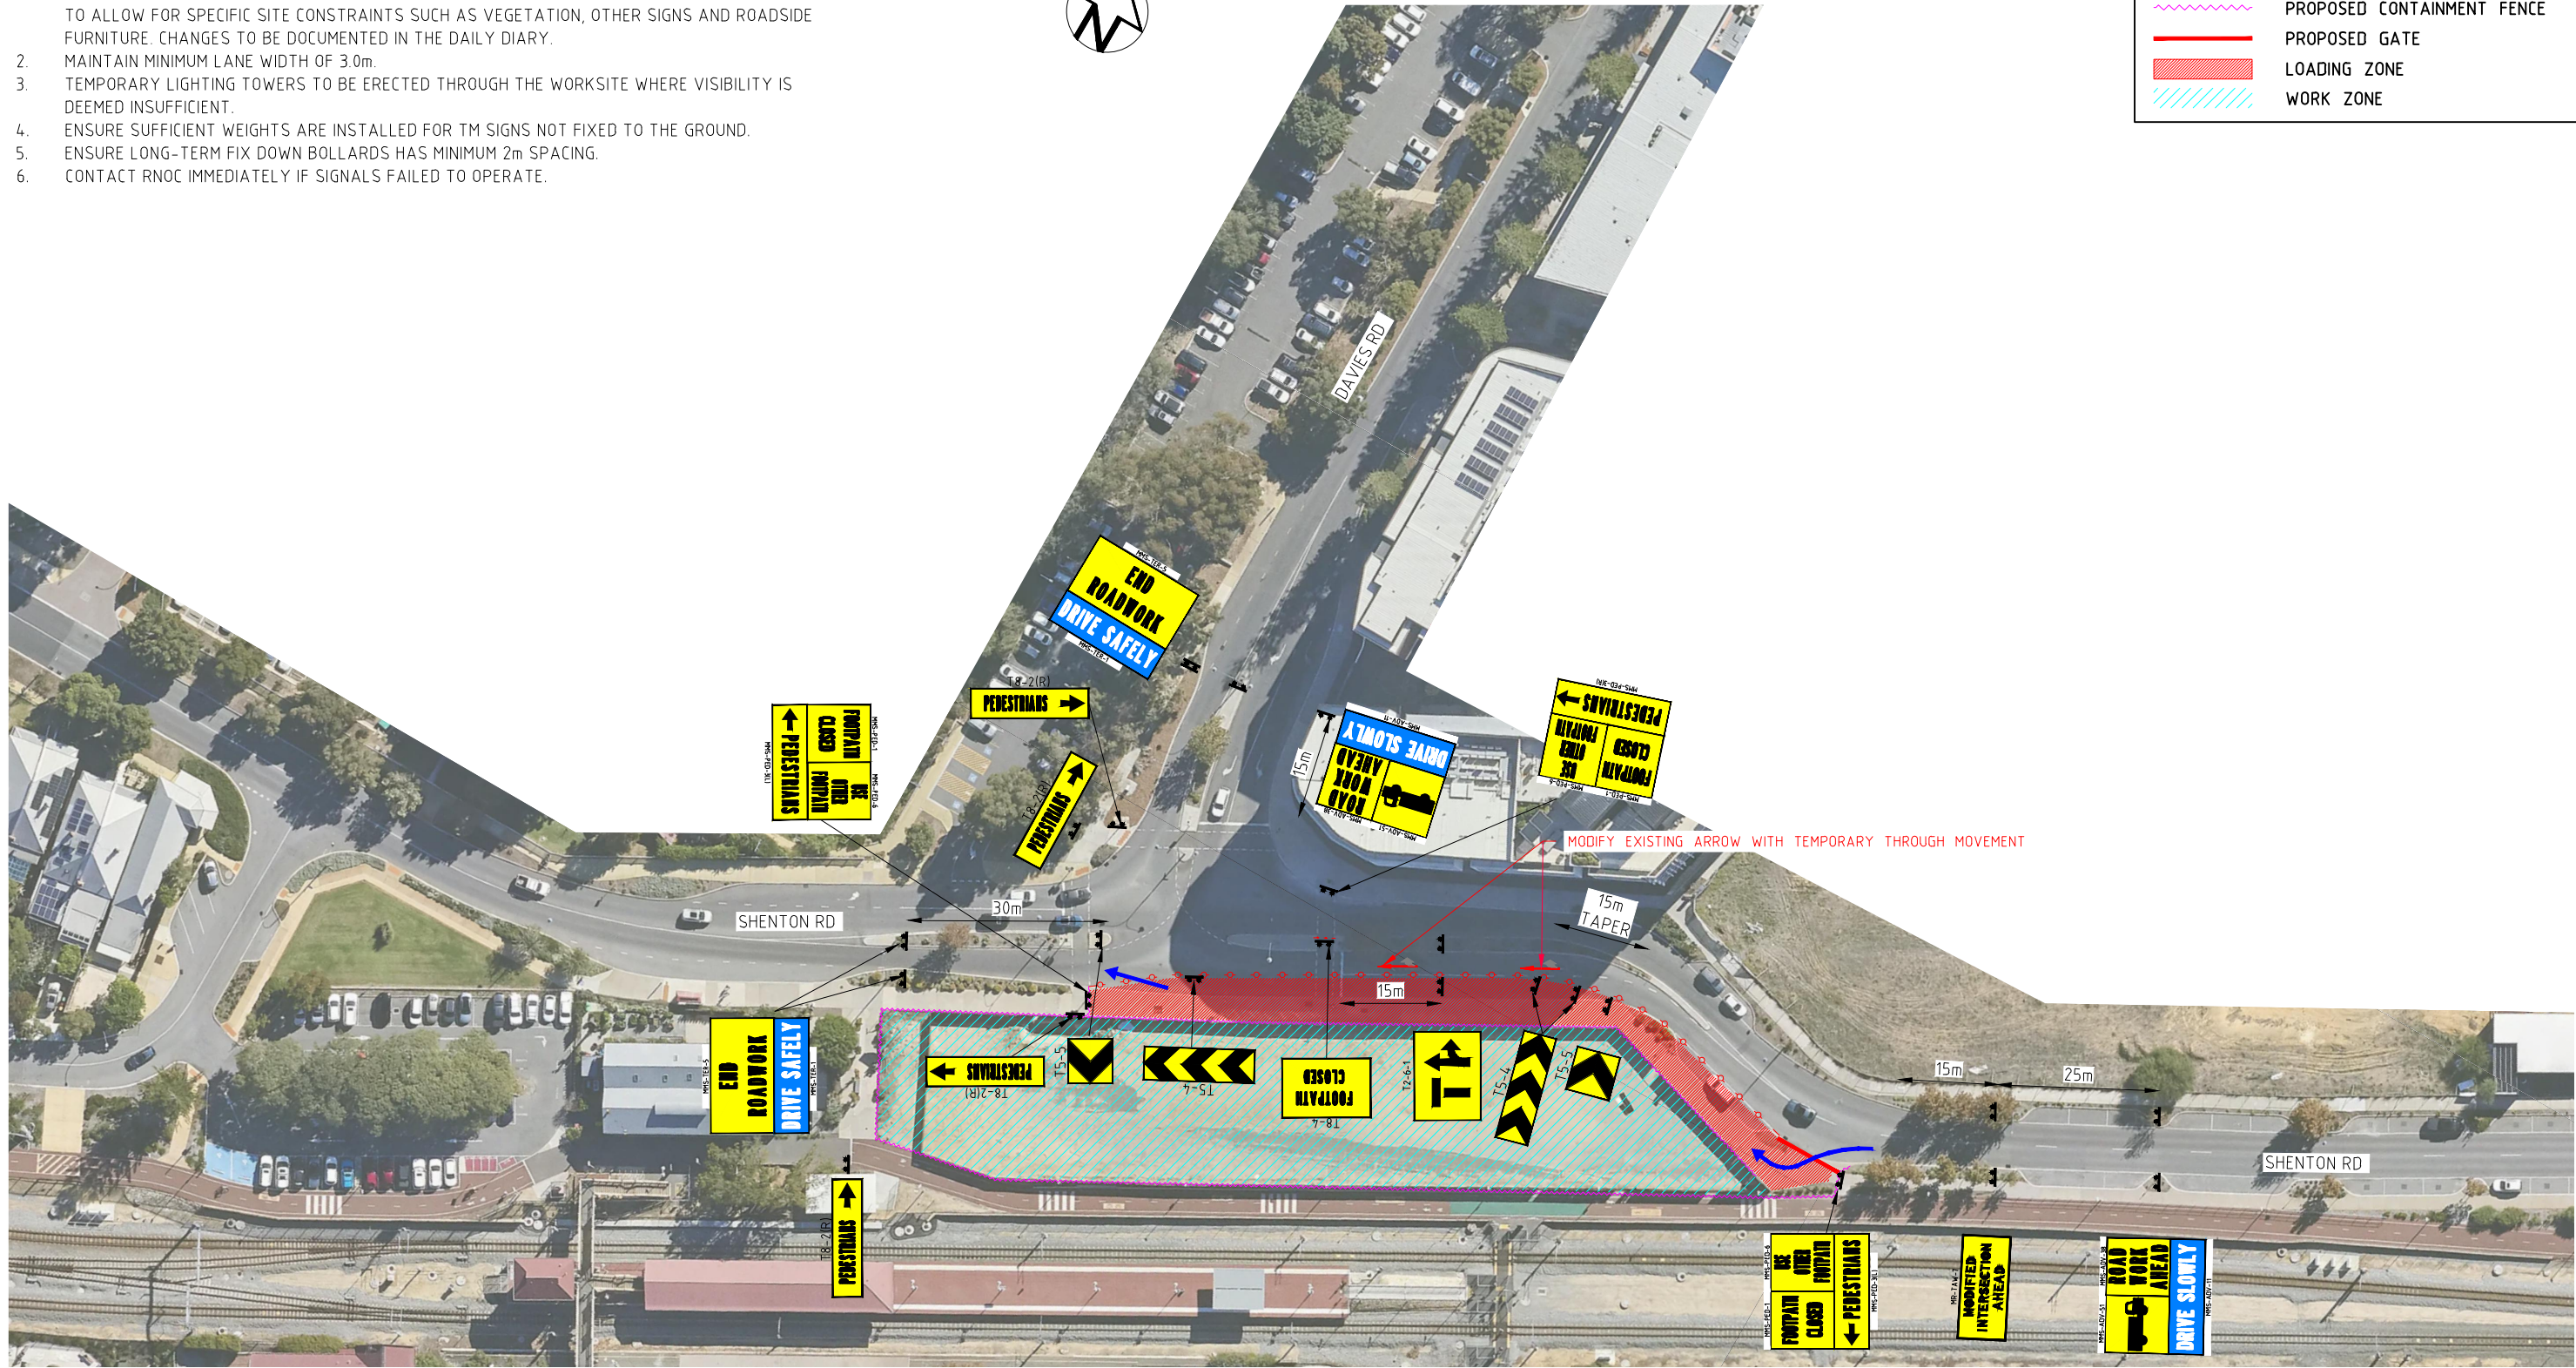
ENSURE SUFFICIENT WEIGHTS ARE INSTALLED FOR TM SIGNS NOT FIXED TO THE GROUND.
5.

ENSURE LONG-TERM FIX DOWN BOLLARDS HAS MINIMUM 2m SPACING.
6.

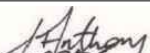
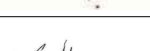
CONTACT RNOC IMMEDIATELY IF SIGNALS FAILED TO OPERATE.



LEGEND	
	PROPOSED CONES/BOLLARDS
	PROPOSED CONTAINMENT FENCE
	PROPOSED GATE
	LOADING ZONE
	WORK ZONE



HOURS OF ALLOWABLE IMPLEMENTATION:
24/7

				CLIENT:		 TRAFFIC & SAFETY PTY LTD	REVIEWED BY: A.ANASTAS		TITLE: CLAREMONT SPECIALIST CENTER			
				AWTM NO.: 23-07338-03			BUILDING CONSTRUCTION					
				DATE: 26/08/25			SHENTON RD WESTBOUND LONG-TERM LEFT LANE CLOSURE					
				DESIGNED BY: YUYANG KE			TRAFFIC GUIDANCE SCHEME					
A	27.08.25	ISSUED FOR CLIENT REVIEW	YK	SCALE: 1:1000			AWTM NO.: 22-6370-04		DRAWING NUMBER:	GG-CMC-TGS-01		
No.	DATE	DESCRIPTION	APPR.				DATE: 26/08/25		REV: A			
ISSUE AND REVISION HISTORY												

NOTES:

1. ALL SIGN LOCATIONS ARE TO BE CHECKED ON SITE PRIOR TO SETOUT AND POSITIONS ADJUSTED TO ALLOW FOR SPECIFIC SITE CONSTRAINTS SUCH AS VEGETATION, OTHER SIGNS AND ROADSIDE FURNITURE. CHANGES TO BE DOCUMENTED IN THE DAILY DIARY.
2. ENSURE MAXIMUM 2m SPACING FOR CONE/BOLLARDS.
3. TRAFFIC CONTROLLERS TO MANAGEMENT PSP AND FOOTPATH USERS FOR THE DURATION OF THE WORK SHIFT.
4. TRAFFIC CONTROLLERS TO HOLD TRAFFIC IF REQUIRED DURING THE WORK SHIFT.
5. ENSURE ALL WORK EQUIPMENTS AND TM ARE REMOVED EVERY END OF WORK SHIFT.

 


LEGEND

-  PROPOSED CONES/BOLLARDS
 PROPOSED CONTAINMENT FENCE
 PROPOSED GATE
 LOADING ZONE
 WORK ZONE



HOURS OF ALLOWABLE IMPLEMENTATION:
DAY SHIFT: 9AM - 5PM

				CLIENT:		 SHAWMAC T.S. TRAFFIC & SAFETY PTY LTD	REVIEWED BY: A.ANASTAS		TITLE: CLAREMONT SPECIALIST CENTER SCAFFOLDING INSTALLATION SHENTON RD PARTIAL PSP CLOSURE TRAFFIC GUIDANCE SCHEME			
				AWTM NO.: 23-07338-03			DATE: 26/08/25				DESIGNED BY: YUYANG KE	
											AWTM NO.: 22-6370-04	
											DATE: 26/08/25	
A	27.08.25	ISSUED FOR CLIENT REVIEW	YK									
No.	DATE	DESCRIPTION	APPR.	SCALE:	1:1000				DRAWING NUMBER:	GG-CMC-TGS-02	REV: A	
ISSUE AND REVISION HISTORY												

File Ref: C:\Users\k2y20\Desktop\Job Active 2025\Georgiou_Clairemont Medical Centre TMP\3.Drawings\TGS_Rev A.dwg

LAST SAVED BY: K2y20 DATE: 28 August 2025 4:58 pm